


Tillhörande ritningar:

Plan:

- 17318-G01
- 17318-G02
- 17318-G03
- 17318-G04
- 17318-G05
- 17318-G06

Profil gäta och VA:

- 17318-G07
- 17318-G08
- 17318-G09
- 17318-G10
- 17318-G11
- 17318-G12
- 17318-G13
- 17318-G14
- 17318-G15
- 17318-G16
- 17318-G17
- 17318-G18
- 17318-G19
- 17318-G20
- 17318-G21
- 17318-G22

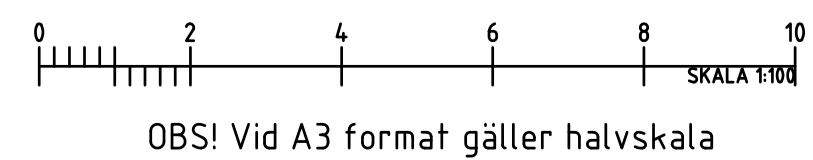

		VAP VA-Projekt AB Ribbingsgatan 11 703 63 ÖREBRO www.vap.se		INNAN ARBETET IGÅNGSÄTTES SKALL RESPEKTIVE LEDNINGSÄGARE KONTAKTAS FÖR UTVISANDE PÅ PLATSEN AV KABLAR OCH LEDNINGAR.	
		VID SCHAKTNING INTILL KABLAR SKALL LEDNINGSÄGARENS FÖRESKRIFTER FÖLJAS.			
UPPDRAG NR 17318	RITAD/KONSTR AV A Omerovic	HANDLÄGGARE H Mellin	REVIDERING	SKALA 1:100	REVISION
DATUM 2017-10-27	JANSVARIG		Datum	SKALA 1:100	REVISION 17318-G24

ÖREBRO KOMMUN		TEKNISKA FÖRVALTNINGEN	
VA		VA	
Geoteknisk undersökning		KONSTR	RITAD
Framnäs, Ekeby-Almby		HMellin	AOmerovic
Borrhål 114-130		SKALA 1:100	
		RITN.-NR 17318-G24	